

San. Riedhaldenweg inkl. Werkleitungen Biglen


Bauprojekt

Längenprofil 1:500/50

Plan Nr. 24101_05	gepr.	ASAG	26.03.2025	rev.	ASAG	16.05.2025	rev.	LDI	22.05.2025
	gepr.	SGL	26.03.2025	gepr.	SGL	16.05.2025	gepr.	SGL	22.05.2025
Format: 105x60									

Legende

- best. Terrain
- Projekt
- Abtrag
- Auftrag

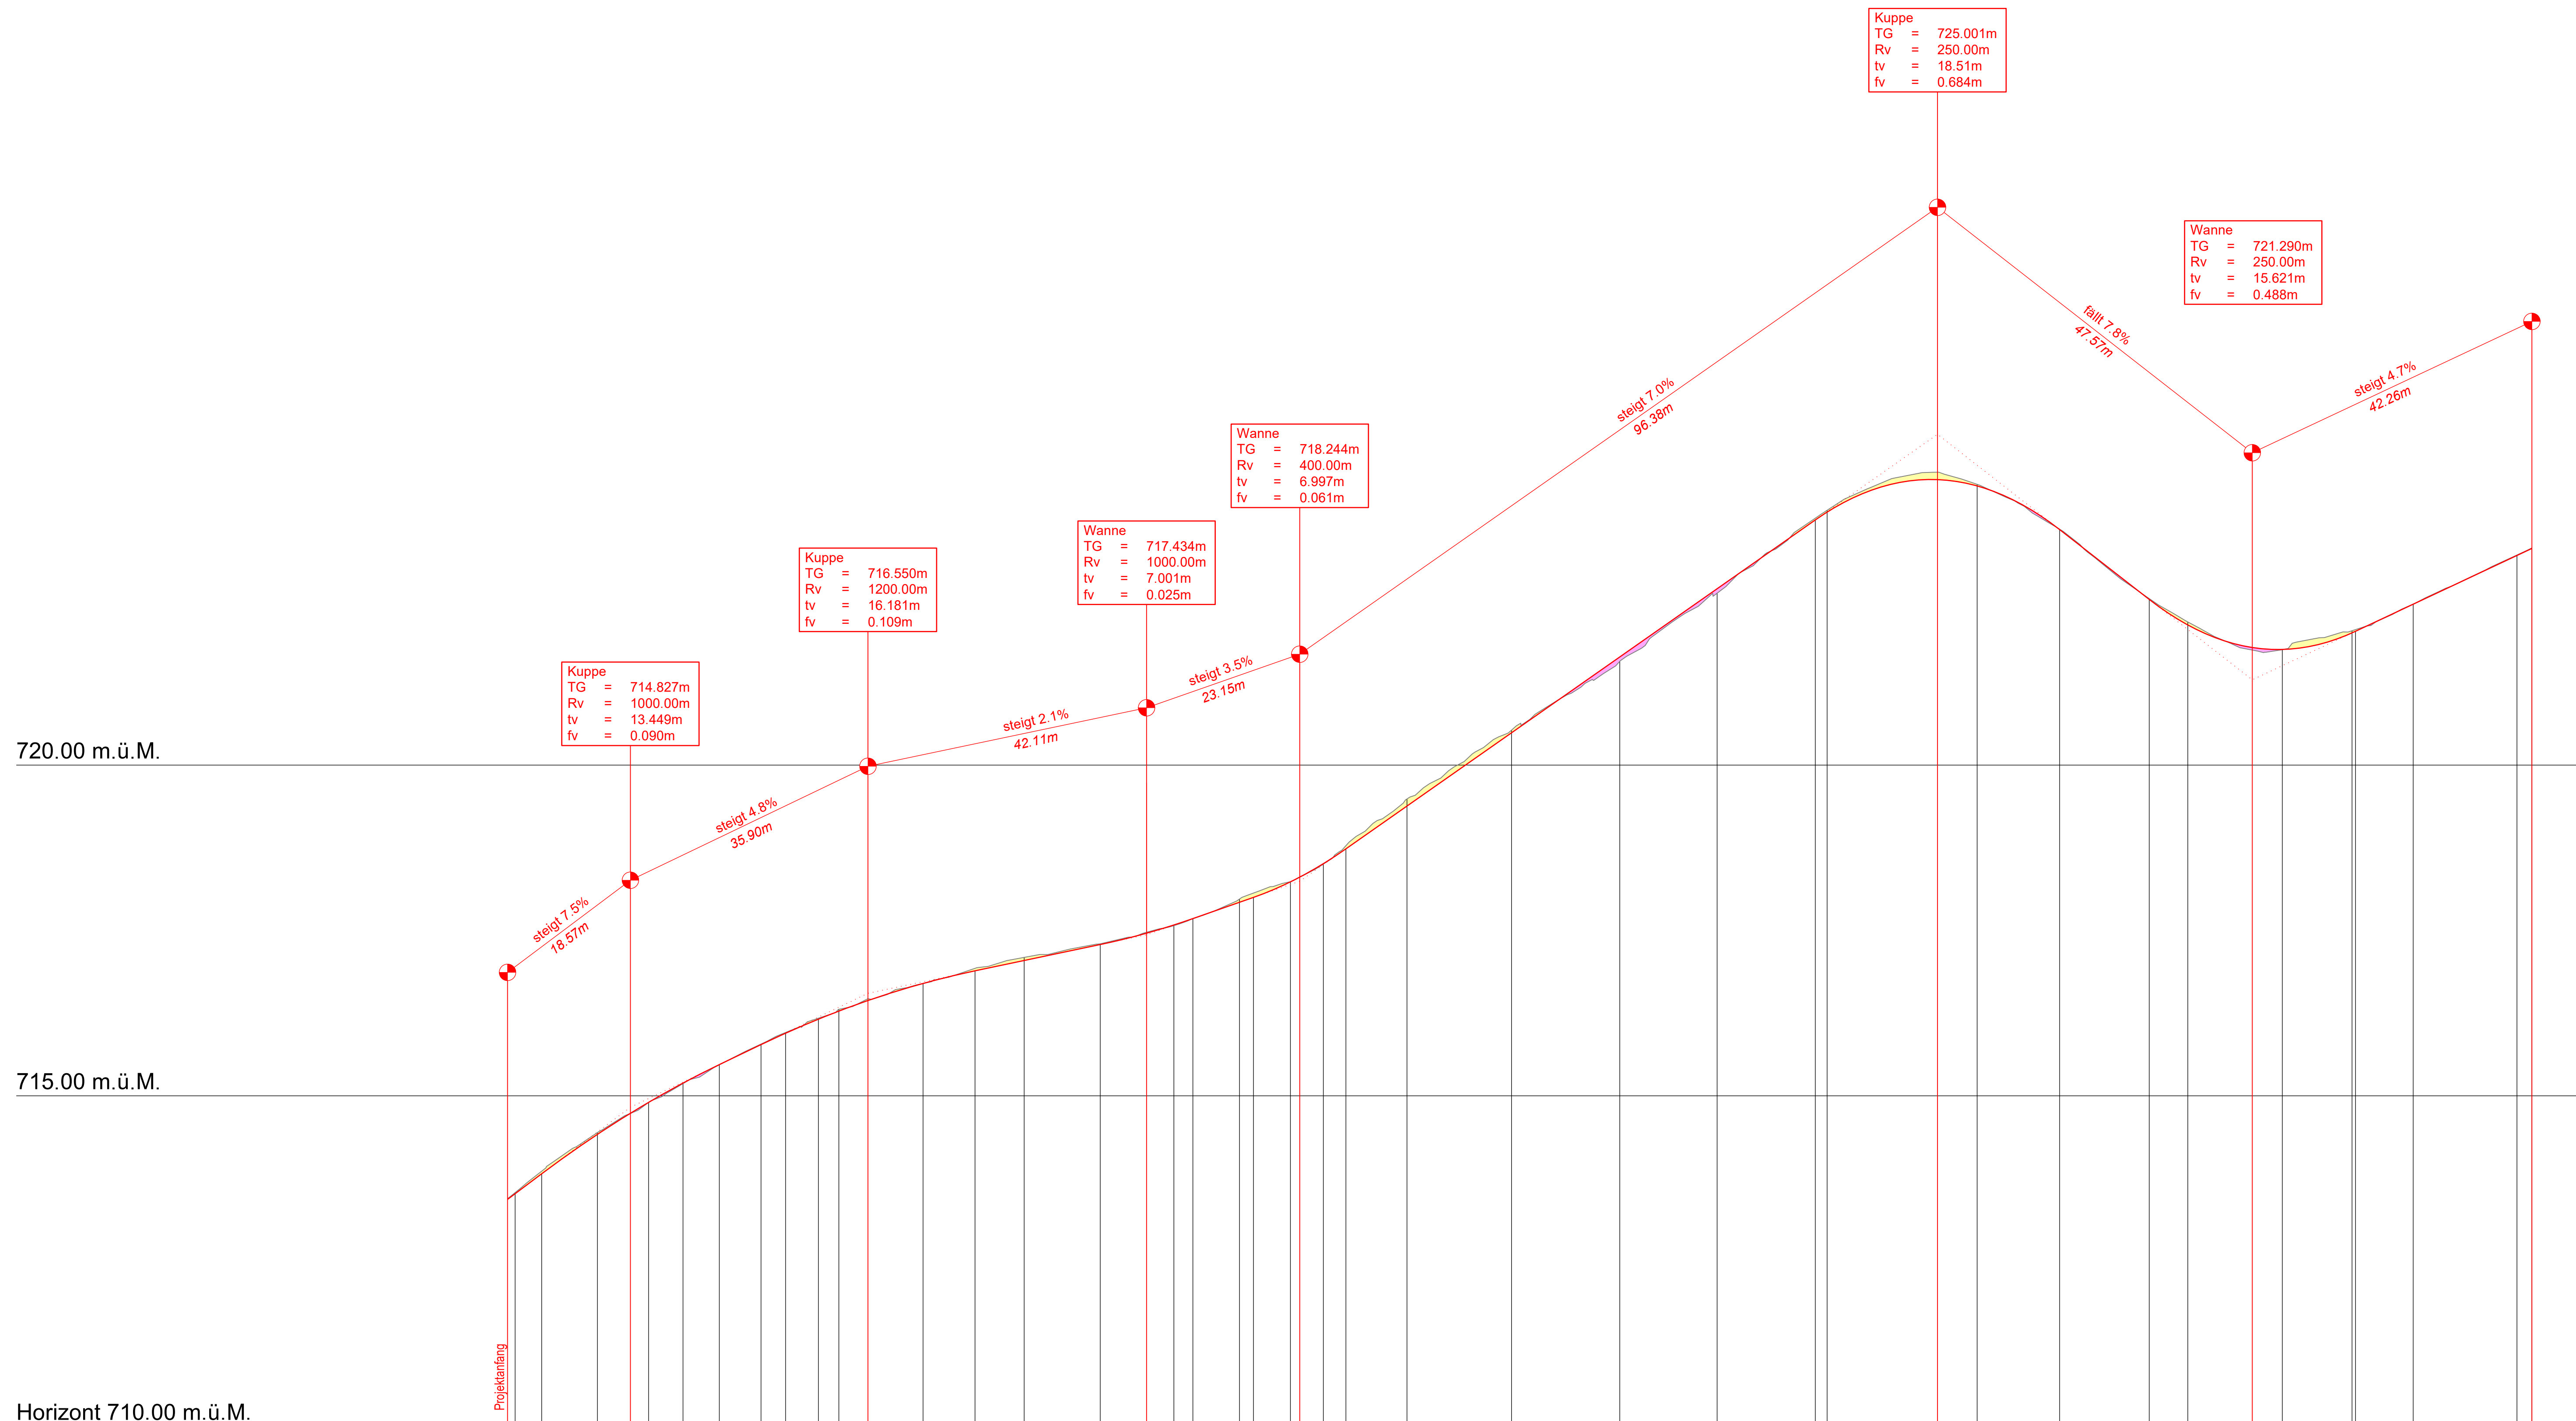

Horizont 710.00 m.ü.M.

Profil Nr.	1	2	3	4	5	7	6	8	9	10	11	12	13	14	15	16	17	18	19	20	21	22	23	24					
Km [m]	0									100								200						300	305.936				
Kilometrierung	1.149									100.000								200.000							300.000	305.936			
Zwischendistanzen	1.149									100.000								200.000								300.000	305.936		
Kurvenband	<p>Zentrum rechts Zentrum links</p> <p>R=34 R=48 R=55 R=10 R=100</p>																												
Querneigungsband	<p>Rand rechts Achse Projekt Rand links</p> <p>+2.000% -2.000%</p>																												